



Wall Construction

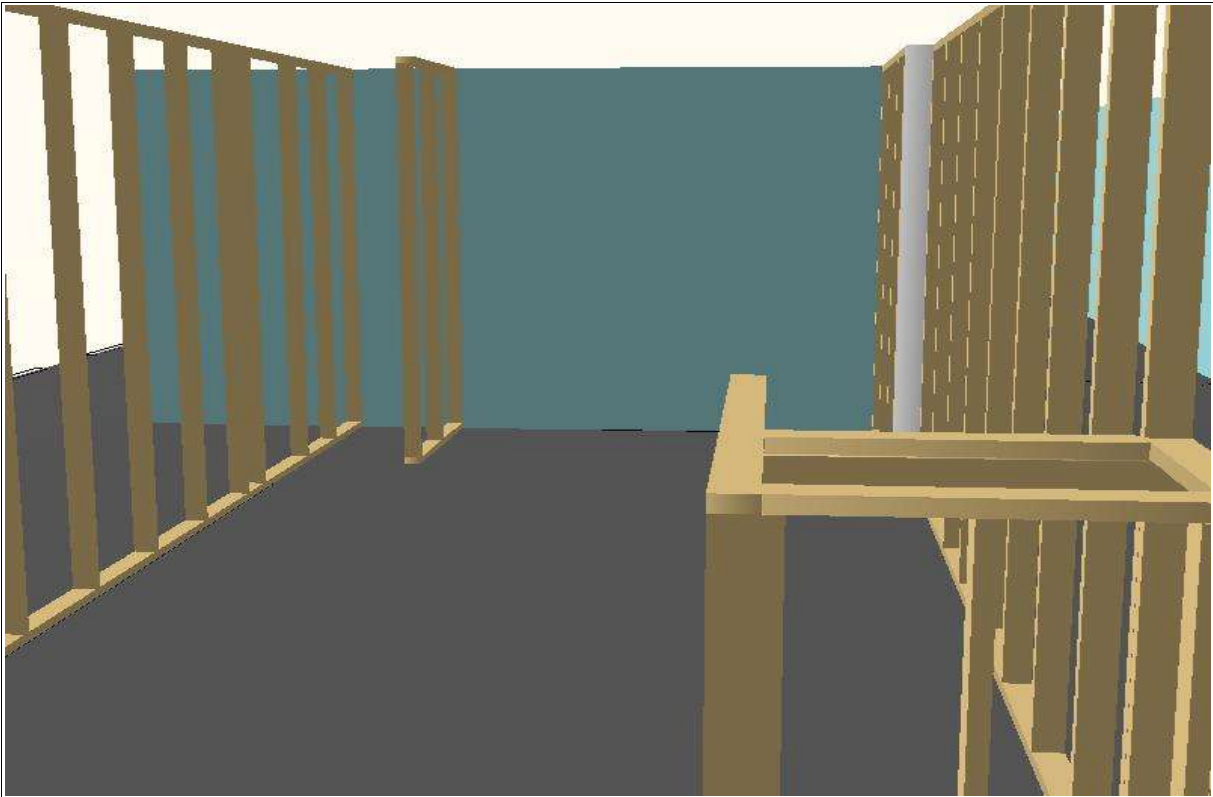

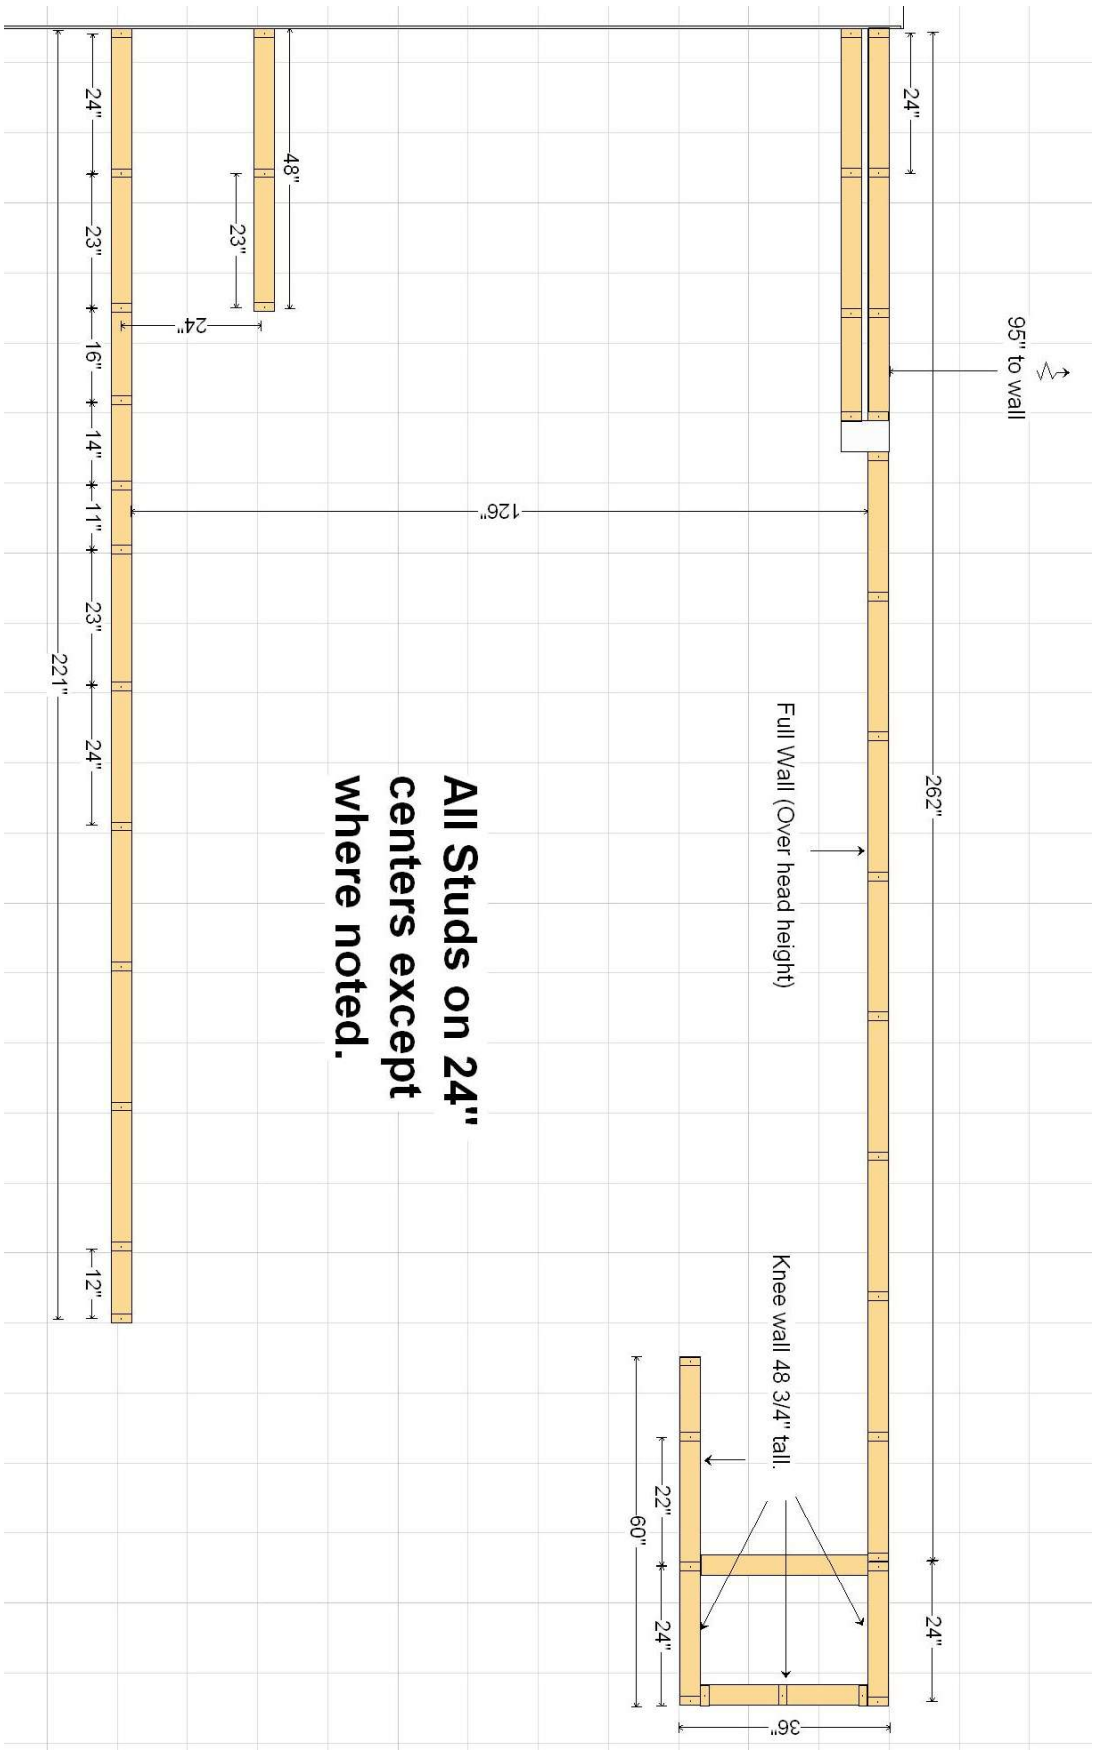

**All Studs on 24"
centers except
where noted.**